

SEE EXHIBIT 23.2-2 FOR EAST HAUL ROAD PLAN AND PROFILE


NOTE: CULVERTS ARE TO BE INSTALLED AT EXISTING GRADE - NOT BURIED.

THESE PLANS ILLUSTRATE THE DESIGN OF THE PROPOSED BURNHAM SOUTH ROAD AND ASSUME THAT IT WILL BE CONSTRUCTED CONCURRENTLY WITH THE EAST HAUL ROAD AND THE SERVICE ROAD LOOP. SEE EXHIBIT 23.2-2 FOR THE DESIGN OF THE EAST HAUL ROAD AND THE SERVICE ROAD LOOP. IF CONSTRUCTION IS NOT PERFORMED CONCURRENTLY PROVIDE TEMPORARY GRADING TO FACILITATE DRAINAGE.

BURNHAM SOUTH ROAD
STA 59+00 TO 88+00



LINE	LENGTH	BEARING	START NORTHING	START EASTING	END NORTHING	END EASTING	CURVE	LENGTH	RADIUS	DELTA ANGLE	TANGENT	CHORD BEARING	CHORD
L1	114.04'	N 24°23'03" E	1988407.33	302254.43	1988511.20	302301.51	C1	991.32'	930.00'	61°04'26" Right	548.62'	N 54°55'16" E	945.05'
L2	193.80'	N 00°00'00" W	1989981.41	303931.26	1990175.20	303931.26	C2	1387.12'	930.00'	85°27'29" Left	859.05'	N 42°43'45" E	1262.07'
L3	2221.84'	N 90°00'00" E	1991105.20	304861.26	1991105.20	307083.10	C4	1460.84'	930.00'	90°00'00" Left	930.00'	N 45°00'00" E	1315.22'
L4	2850.20'	N 00°00'00" W	1992035.20	308013.10	1994885.40	308013.10	C5	841.24'	930.00'	51°49'39" Right	451.86'	N 25°54'49" E	812.85'
L5	523.94'	N 51°49'39" E	1995616.52	308368.33	1995940.33	308780.23	C6	1267.44'	930.00'	78°05'05" Left	754.24'	N 13°00'08" E	1171.60'
							C7	1031.79'	930.00'	63°34'02" Right	576.26'	N 05°44'37" E	979.68'
							C8	225.59'	1000.00'	12°55'31" Left	113.28'	N 31°03'52" E	225.11'

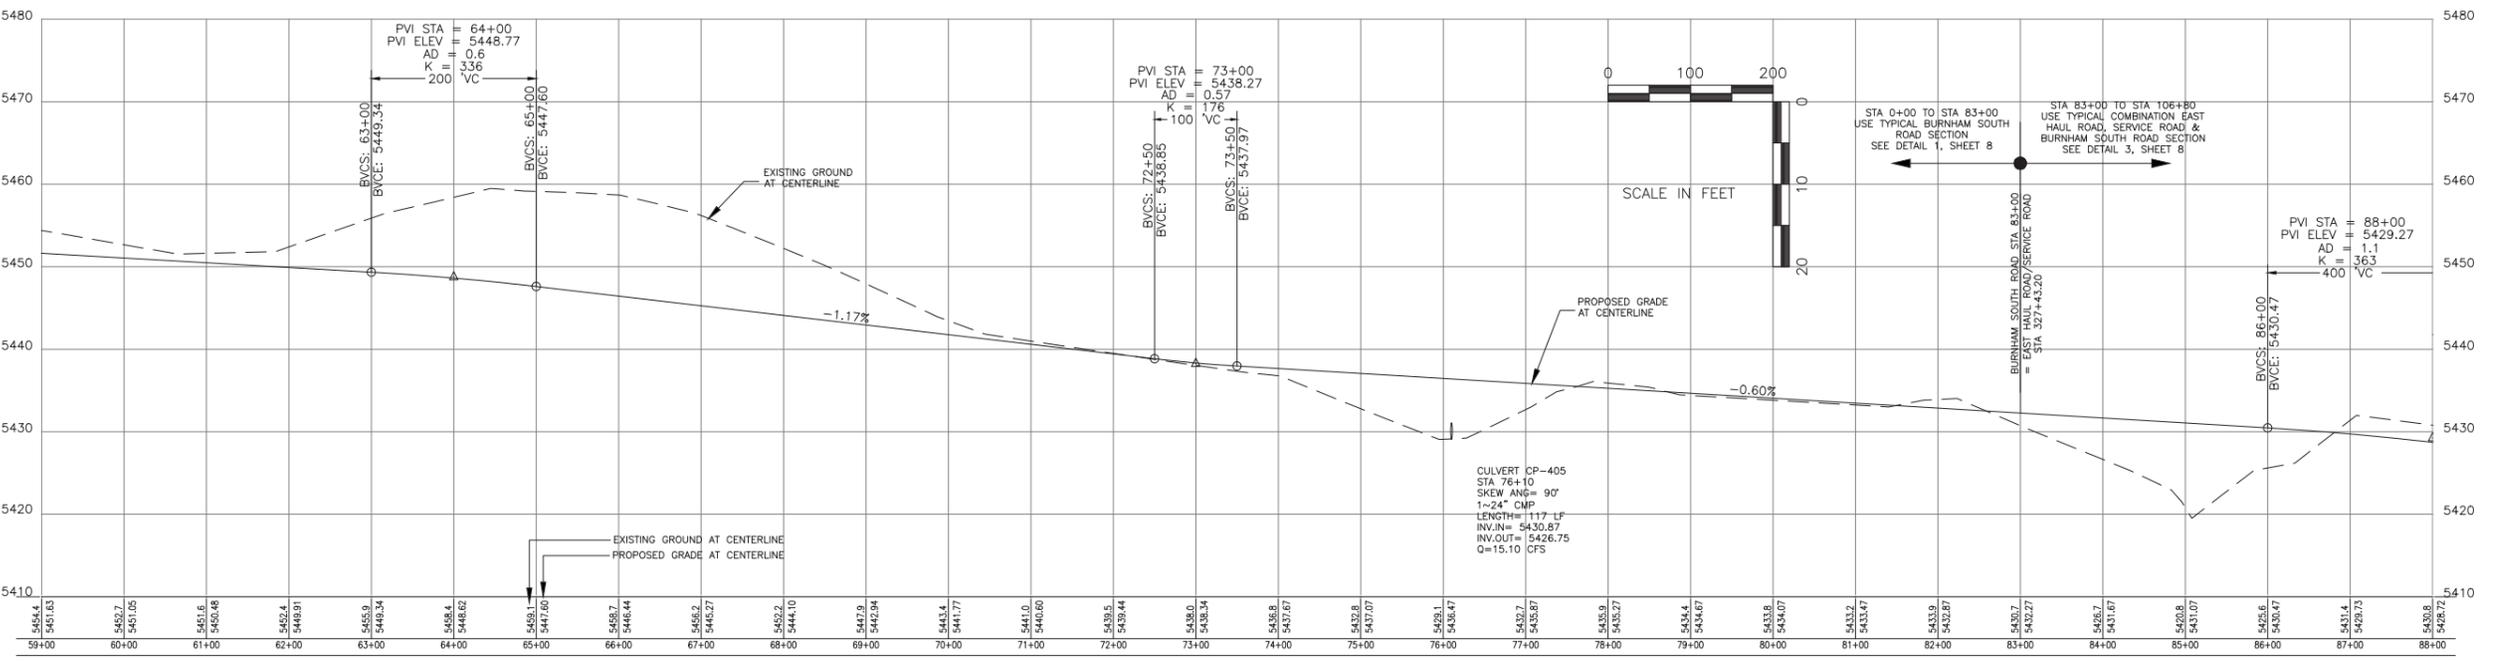


BURNHAM SOUTH ROAD
STA 59+00 TO 88+00
1"=100'H 1"=10'V

THE DESIGN FEATURES SHOWN ON THESE DESIGN PLANS ARE REASONABLE REPRESENTATIONS OF THE PROPOSED WORK BASED ON THE INFORMATION AVAILABLE AT THE TIME OF SUBMITTAL OF THIS PERMIT PACKAGE. ACTUAL CONSTRUCTION DETAILS MAY VARY FROM THOSE SHOWN.

NOT ISSUED FOR CONSTRUCTION

LEGEND

- BURNHAM SOUTH ROAD
- EAST HAUL ROAD
- SERVICE ROAD & SERVICE ROAD LOOP
- PAVED ROAD
- DIRT ROAD
- TRAIL
- BUILDING
- FENCE
- IRRIGATION LINE
- CULVERT
- LOW SPOT ELEVATION
- DRAINAGE
- RAILROAD
- TREES
- POWERLINE
- x 5338.5 SPOT ELEVATION
- 5300 INDEX CONTOUR
- 218 5422.45 INTERMEDIATE CONTOUR
- 218 5422.45 HORIZ. & VERT. CONTROL
- + L-30 LEASE CORNER
- LEASE BOUNDARY
- PERMIT BOUNDARY

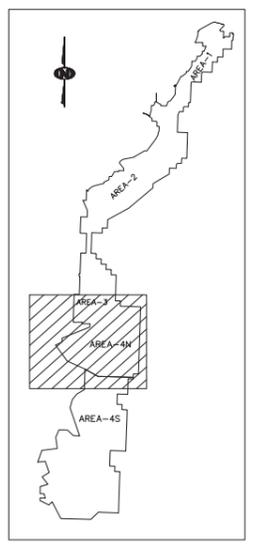

CERTIFICATION STATEMENT
I, GEORGE A. MADRID, P.E., HEREBY CERTIFY THAT THIS DRAWING WAS REVIEWED BY ME AND THAT THE INFORMATION SHOWN IS COMPLETE AND ACCURATE TO THE BEST OF MY KNOWLEDGE.

George A. Madrid
REGISTERED PROFESSIONAL ENGINEER
9110
Digitally signed by George A. Madrid
DN: cn=George A. Madrid, o=GEOMAT, Inc., ou=Engineering, email=george@madridgeo.com, c=US
Date: 2012.07.20 11:17:00 -0500

GEOMAT INC.
915 Malta Avenue • Farmington, NM 87401 • (505) 327-7928

REV. NO.	DATE	DESCRIPTION
2	05-23-14	REVISED TITLE BLOCK
1	03-15-12	REVISED TITLE & TITLE BLOCK
0	02-07-12	INITIAL PERMIT SUBMITTAL

EXHIBIT 40.6-1
NTEC
Navajo Transitional Energy Company, LLC
Navajo Mine
P.O. Box 1717
Fruitland, New Mexico, 87416
Phone: 505-598-4200
Fax: 505-568-3361

PINABETE PERMIT
PLAN & PROFILE:
BURNHAM SOUTH ROAD
STA 59+00 TO 88+00
SHEET: 5 OF 11
PREPARED BY: BT&PR DRAWN BY: BT&PR SCALE: AS SHOWN
APPROVED BY: GM DATE: 02-07-2012
GEOMAT PROJECT NO. 112-1434