



ROAD SURFACE AREA – DRAIN TO DOWNDRAIN

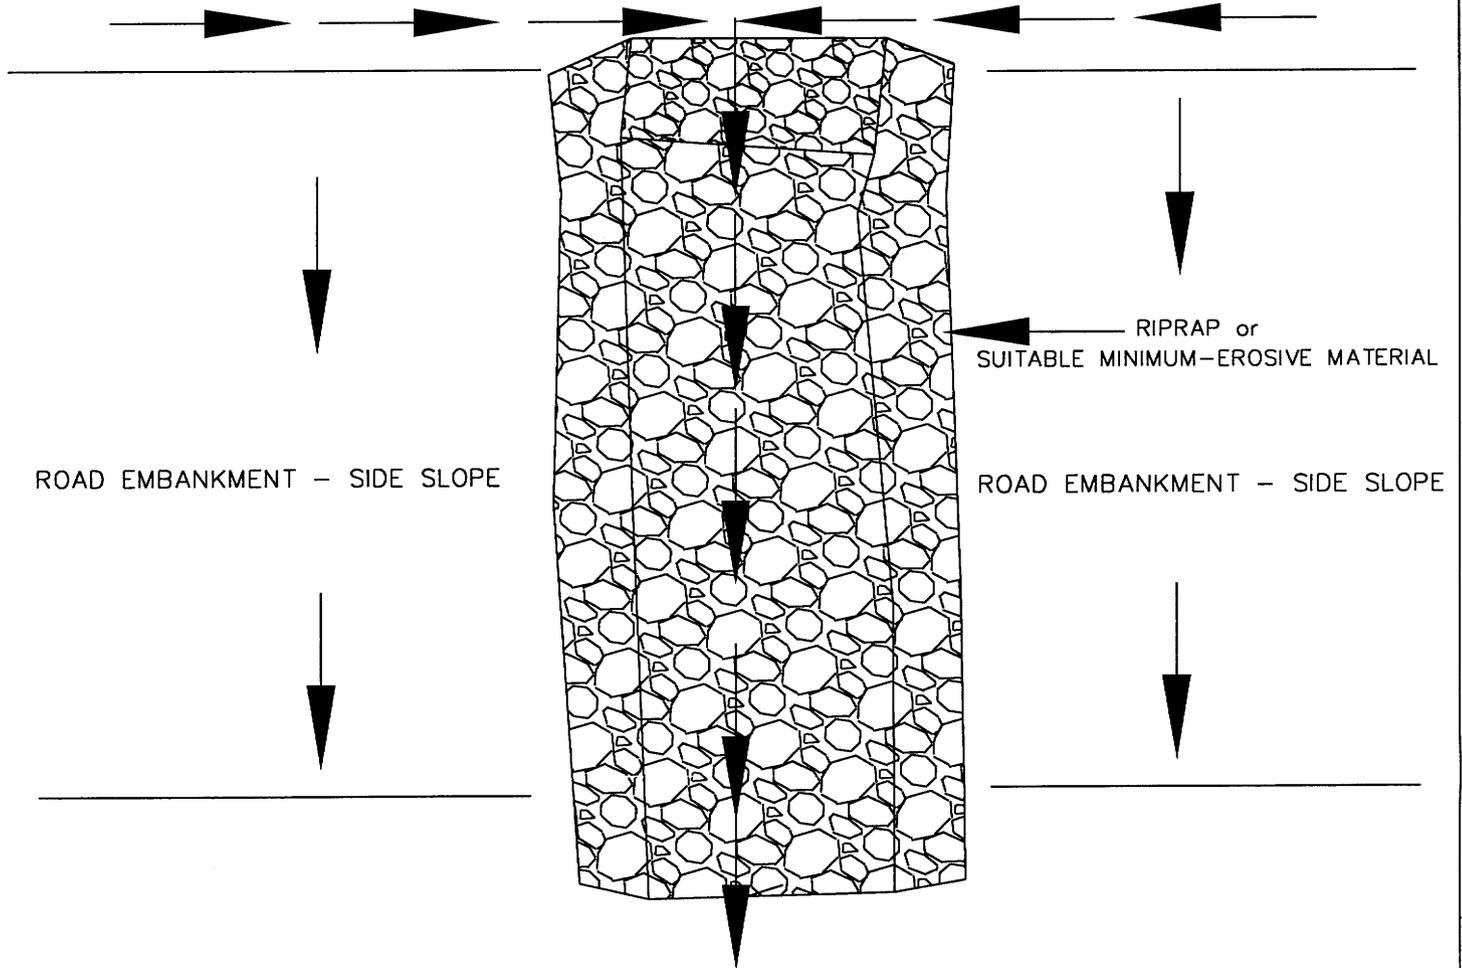

TYPICAL PLAN VIEW OF ROAD DOWNDRAIN

NOT TO SCALE

**-GRADE ALL DITCHES TO DRAIN**

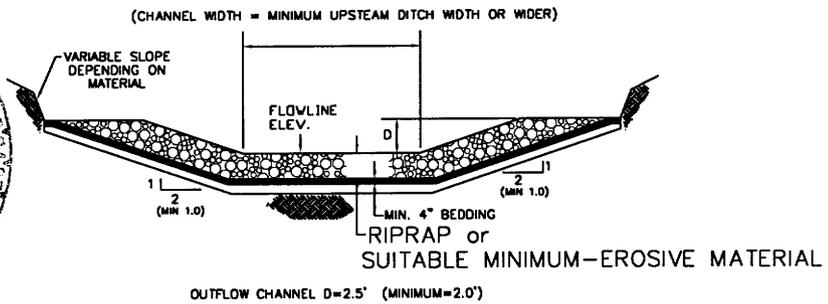

TYPICAL CROSS-SECTION OF ROAD DOWNDRAIN

NOT TO SCALE

**NOTE: See Chapter 6, Transportation Section, & Chapter 26 for typical Best Management Practices information.**