


Figure 1. General Location Map.

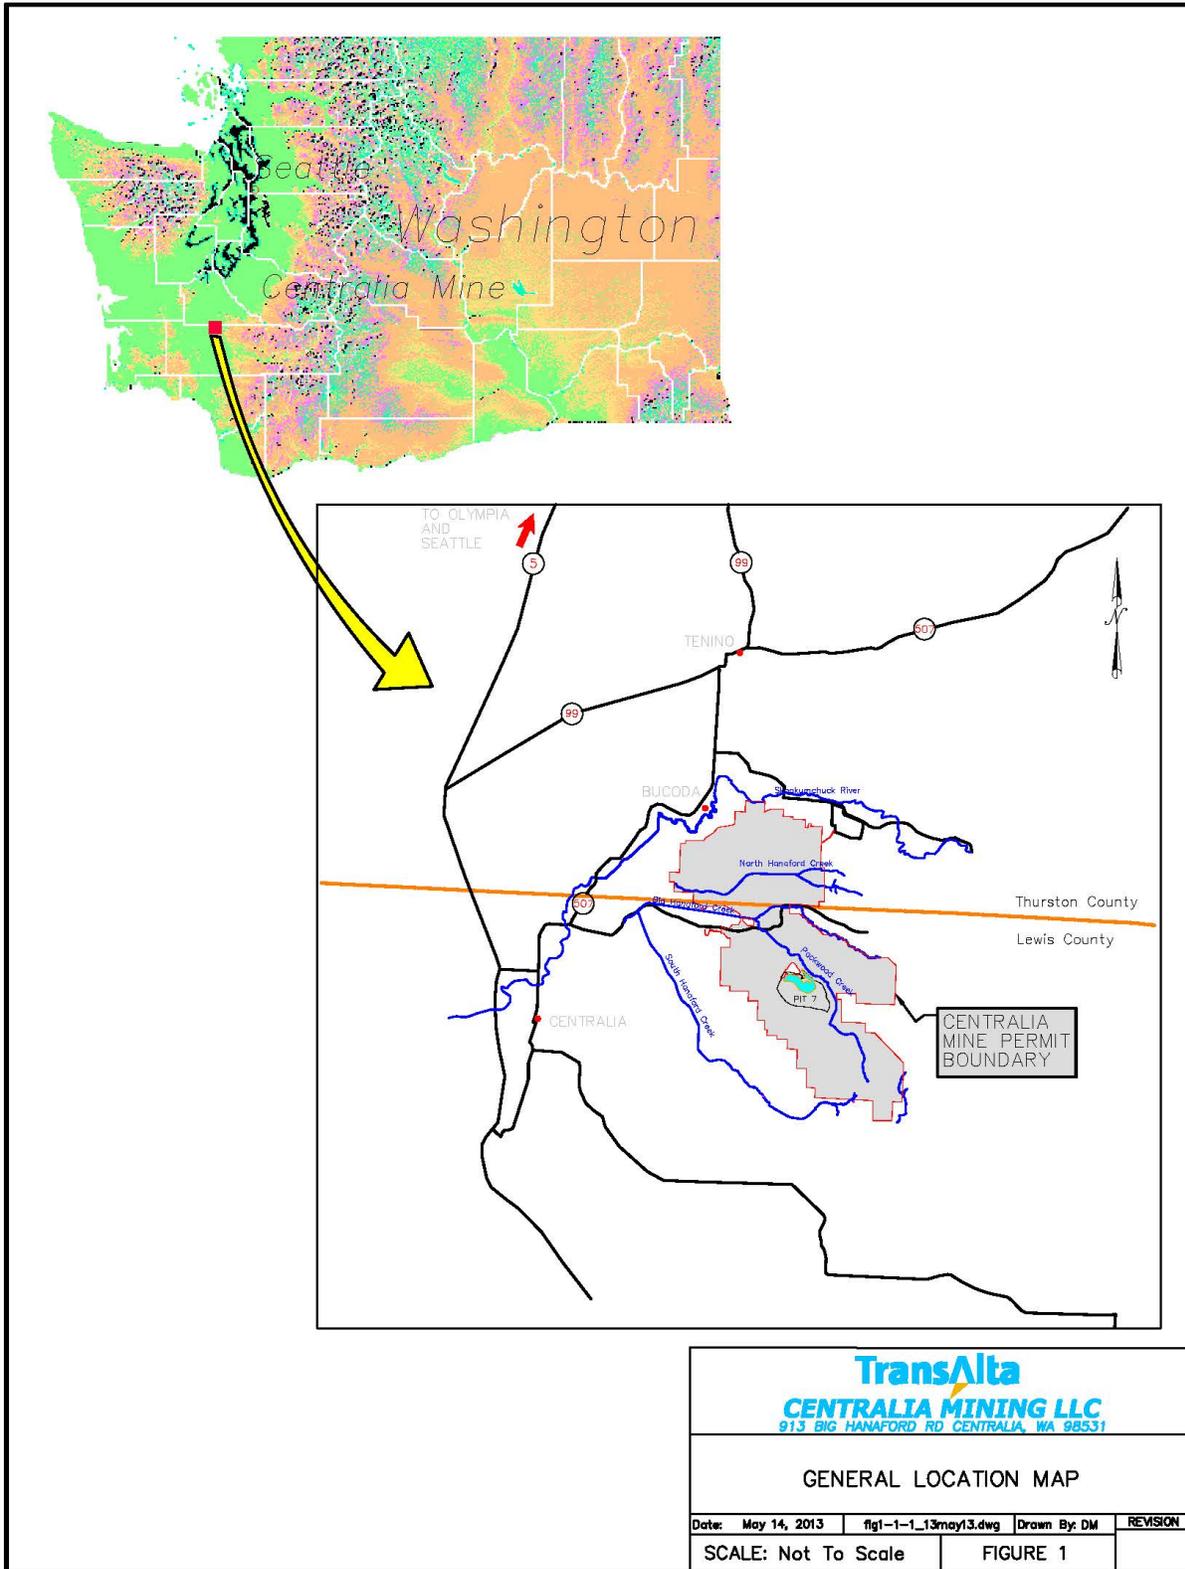

TransAlta
CENTRALIA MINING LLC
 913 BIG HANAFORD RD CENTRALIA, WA 98531

GENERAL LOCATION MAP

Date: May 14, 2013	fig1-1-1_13may13.dwg	Drawn By: DM	REVISION
SCALE: Not To Scale		FIGURE 1	

Figure 3. Pit 7 Sediment and Drainage Control.

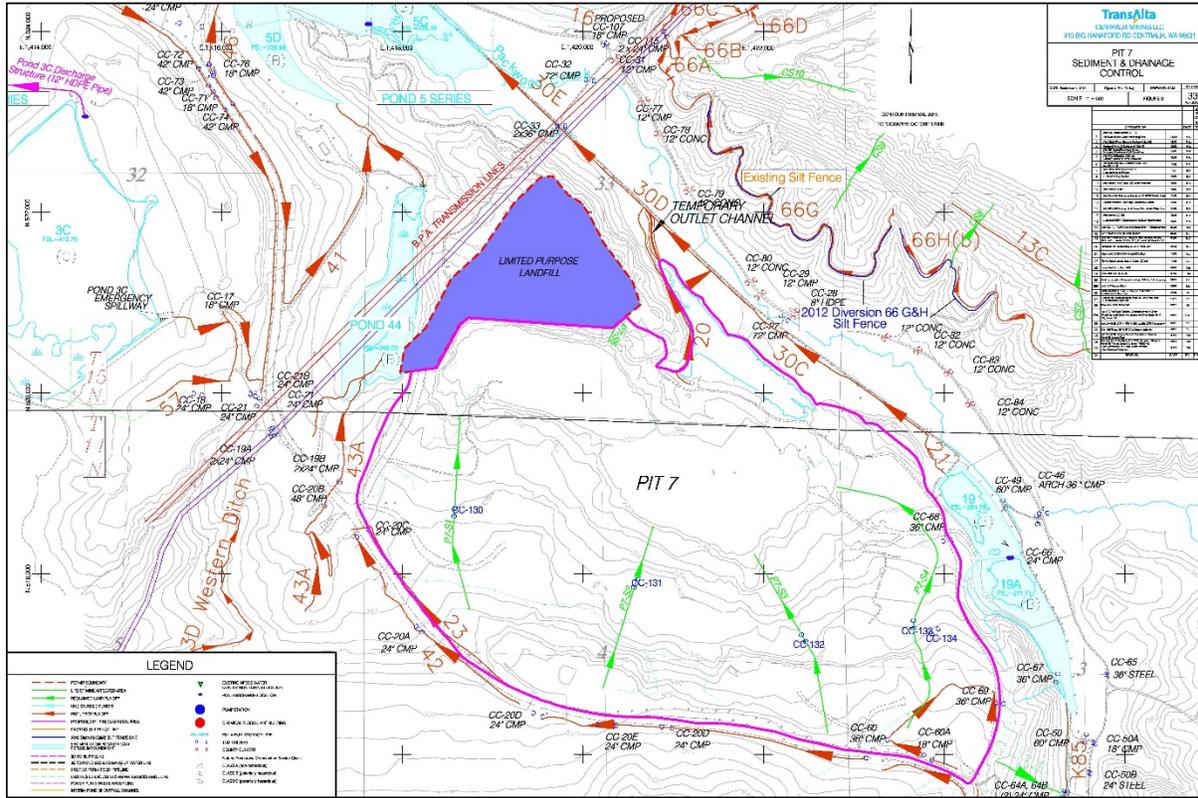


Figure 4. Pit 7 Interim Outlet Plan and Detail.

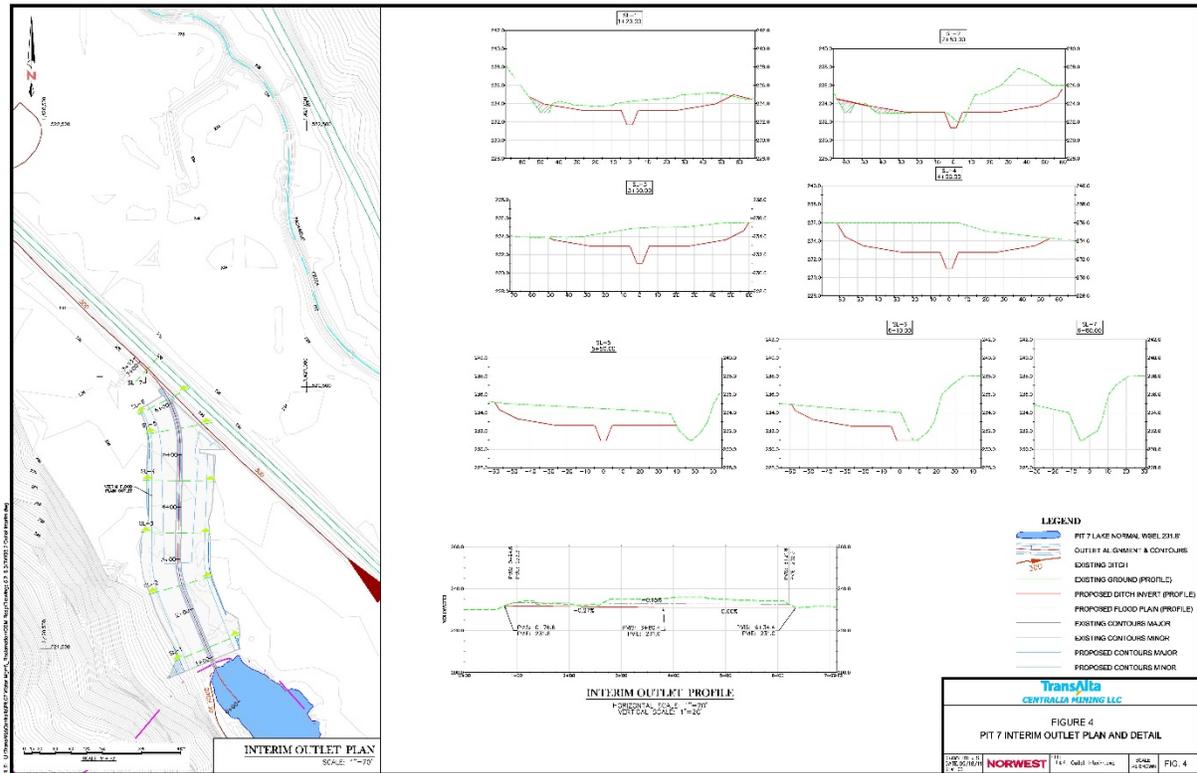


Figure 5. Backfilling and Grading Schedule.

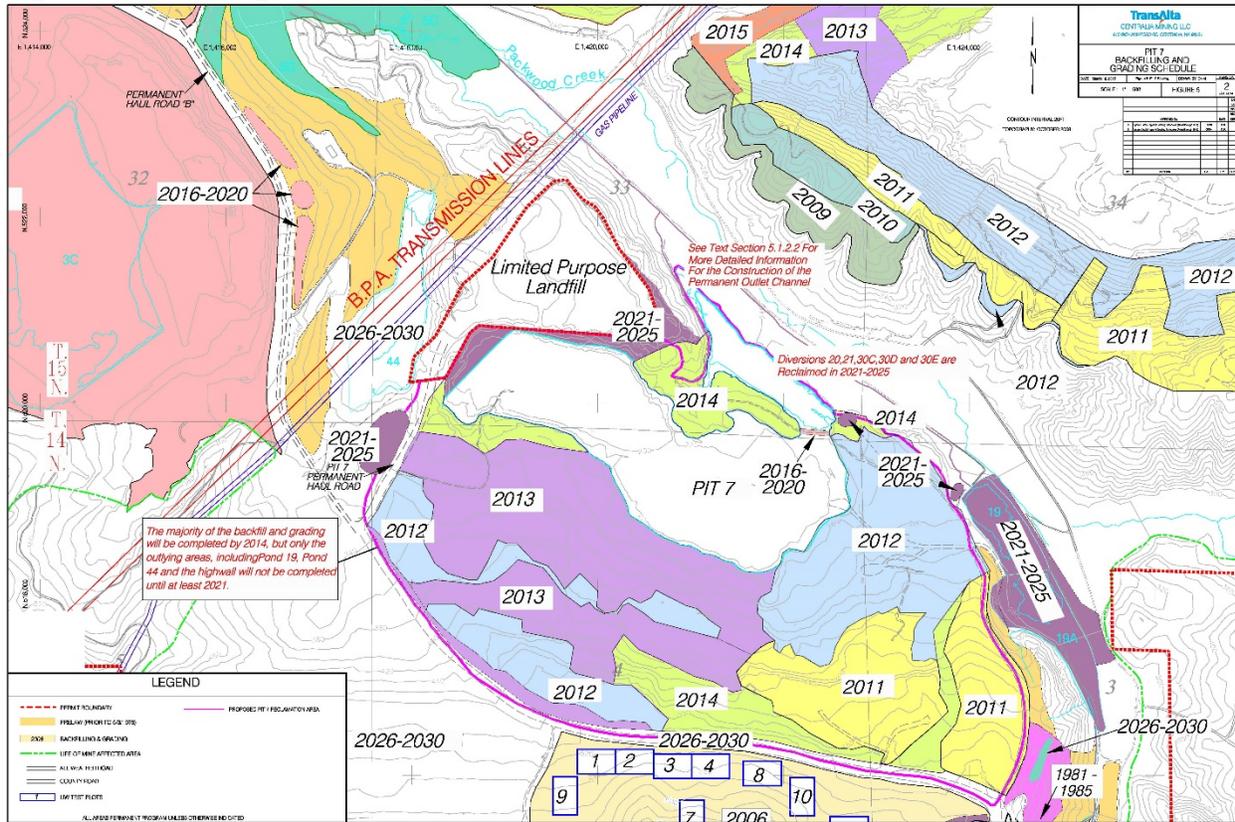


Figure 6. Pit 7 Lake Outlet and Diversion P7-P1 Plan and Detail.

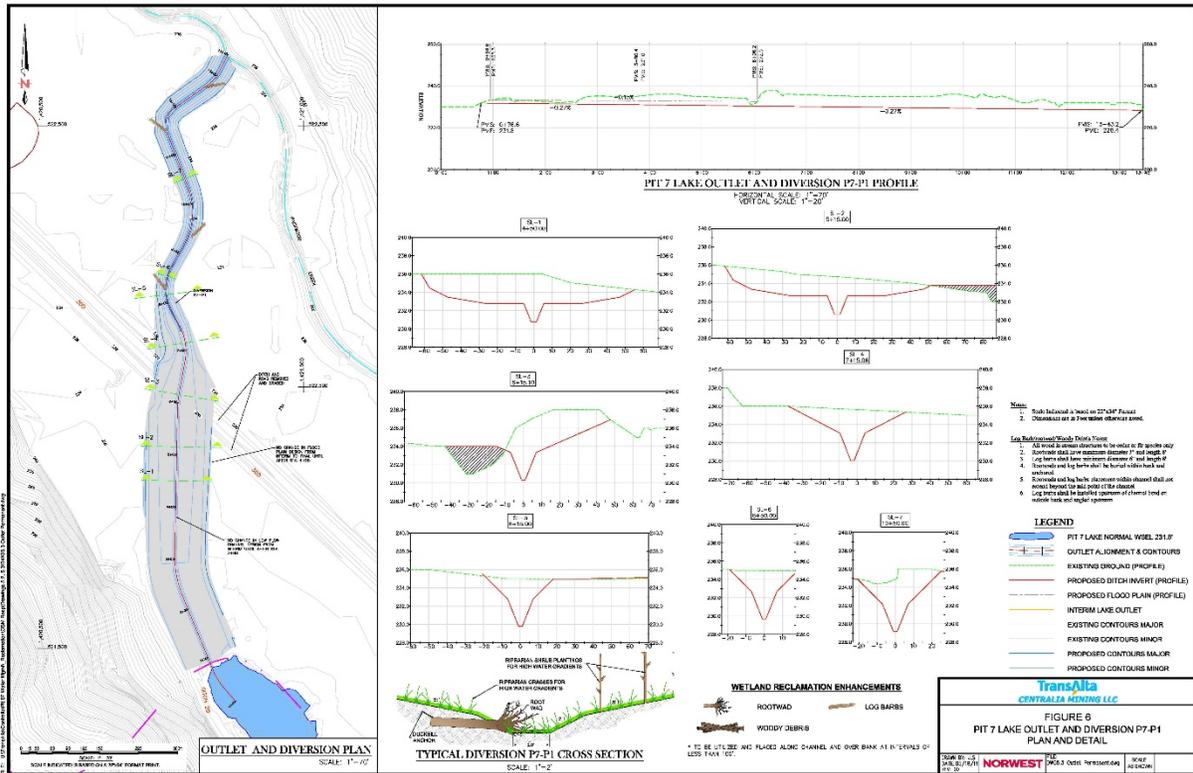


Figure 7. Jurisdictional Boundaries & Pre-Mine Topography.

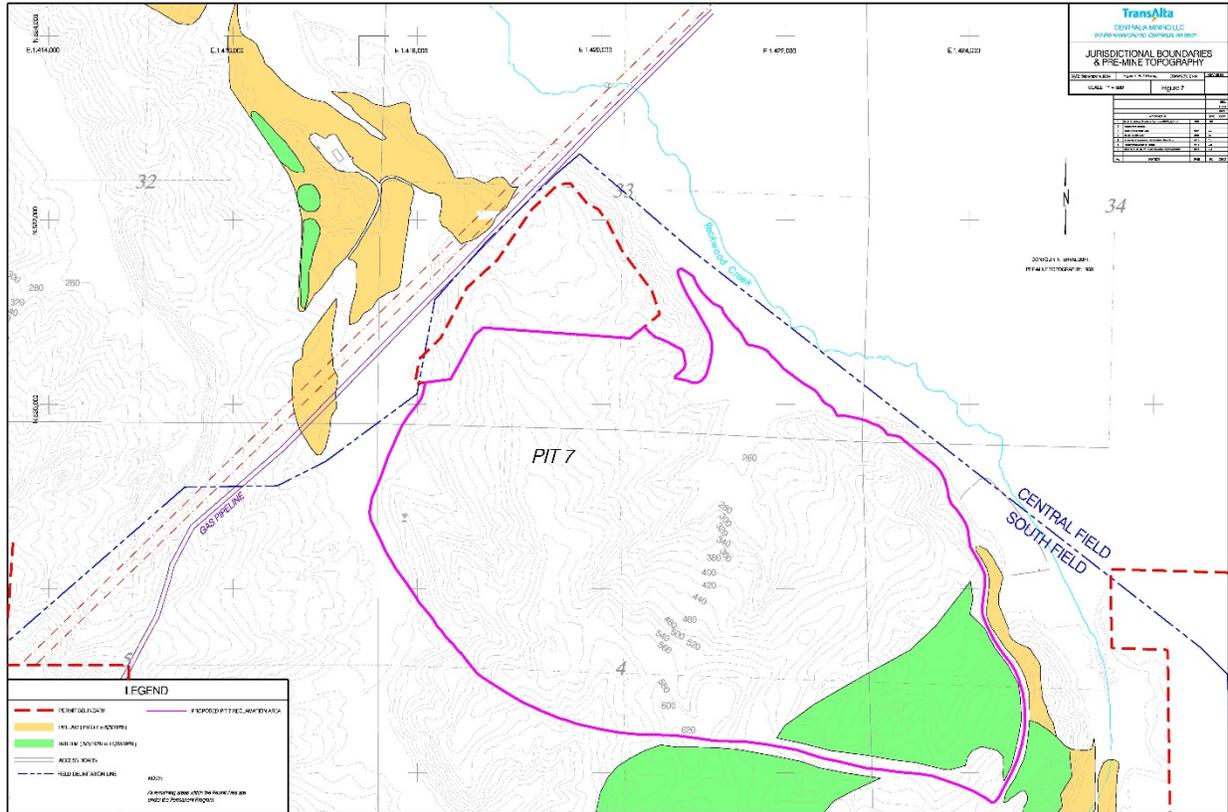


Figure 10. Pit 7 Pre-Mine Land Use.

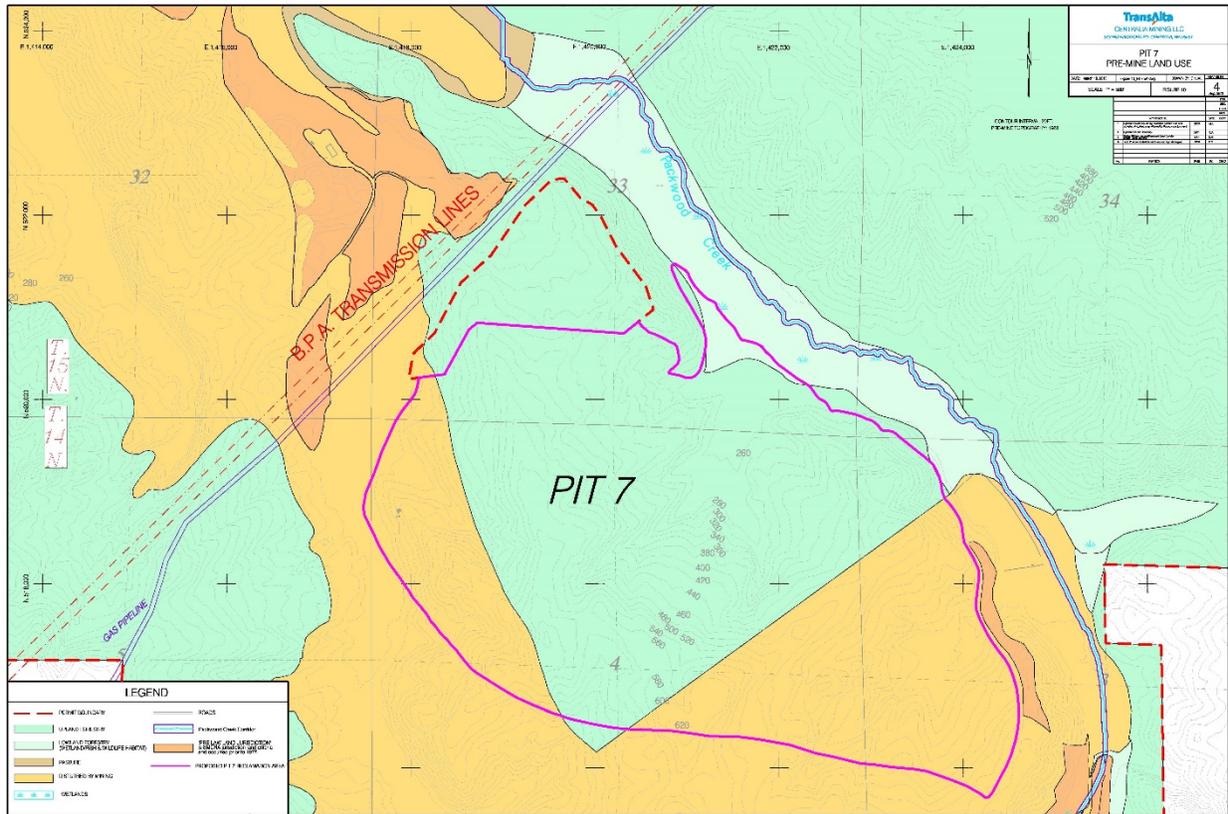


Figure 11. Approved Pit 7 Post-Mine Topography and Land Use.

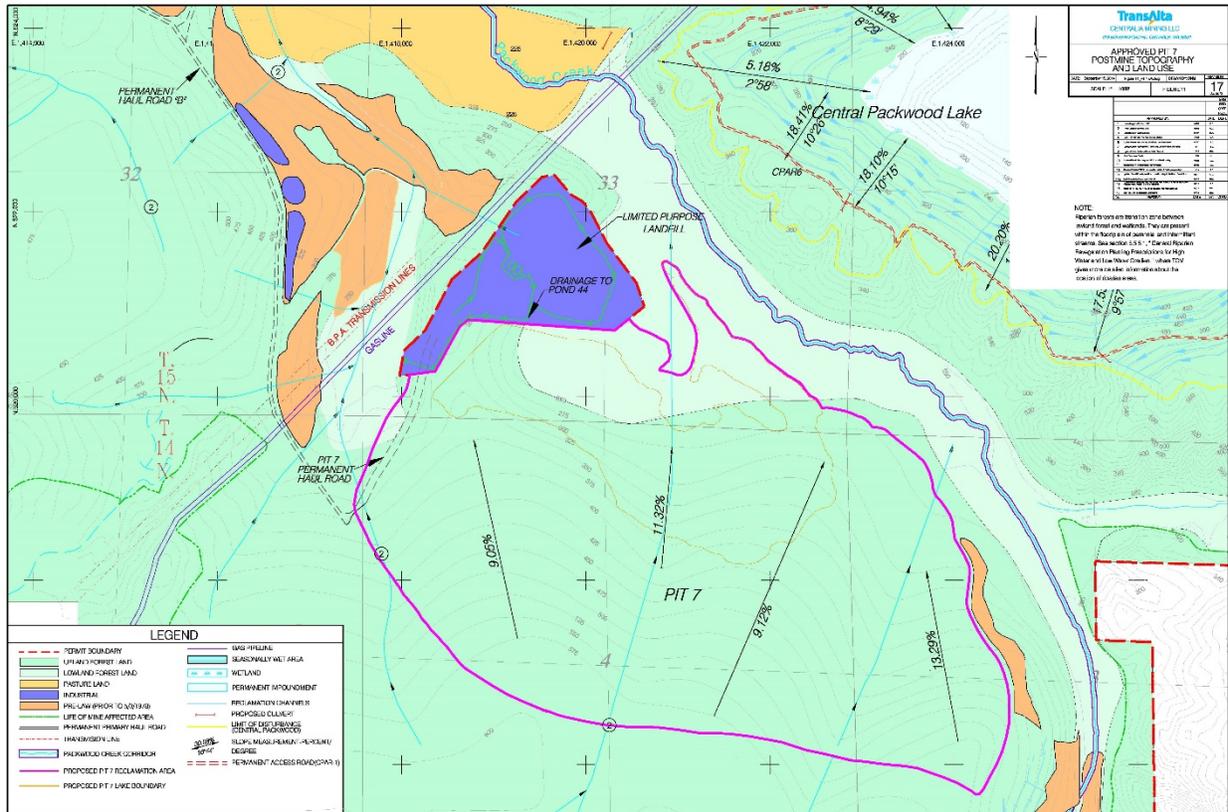


Figure 14. Pit 7 Distances to Residences.

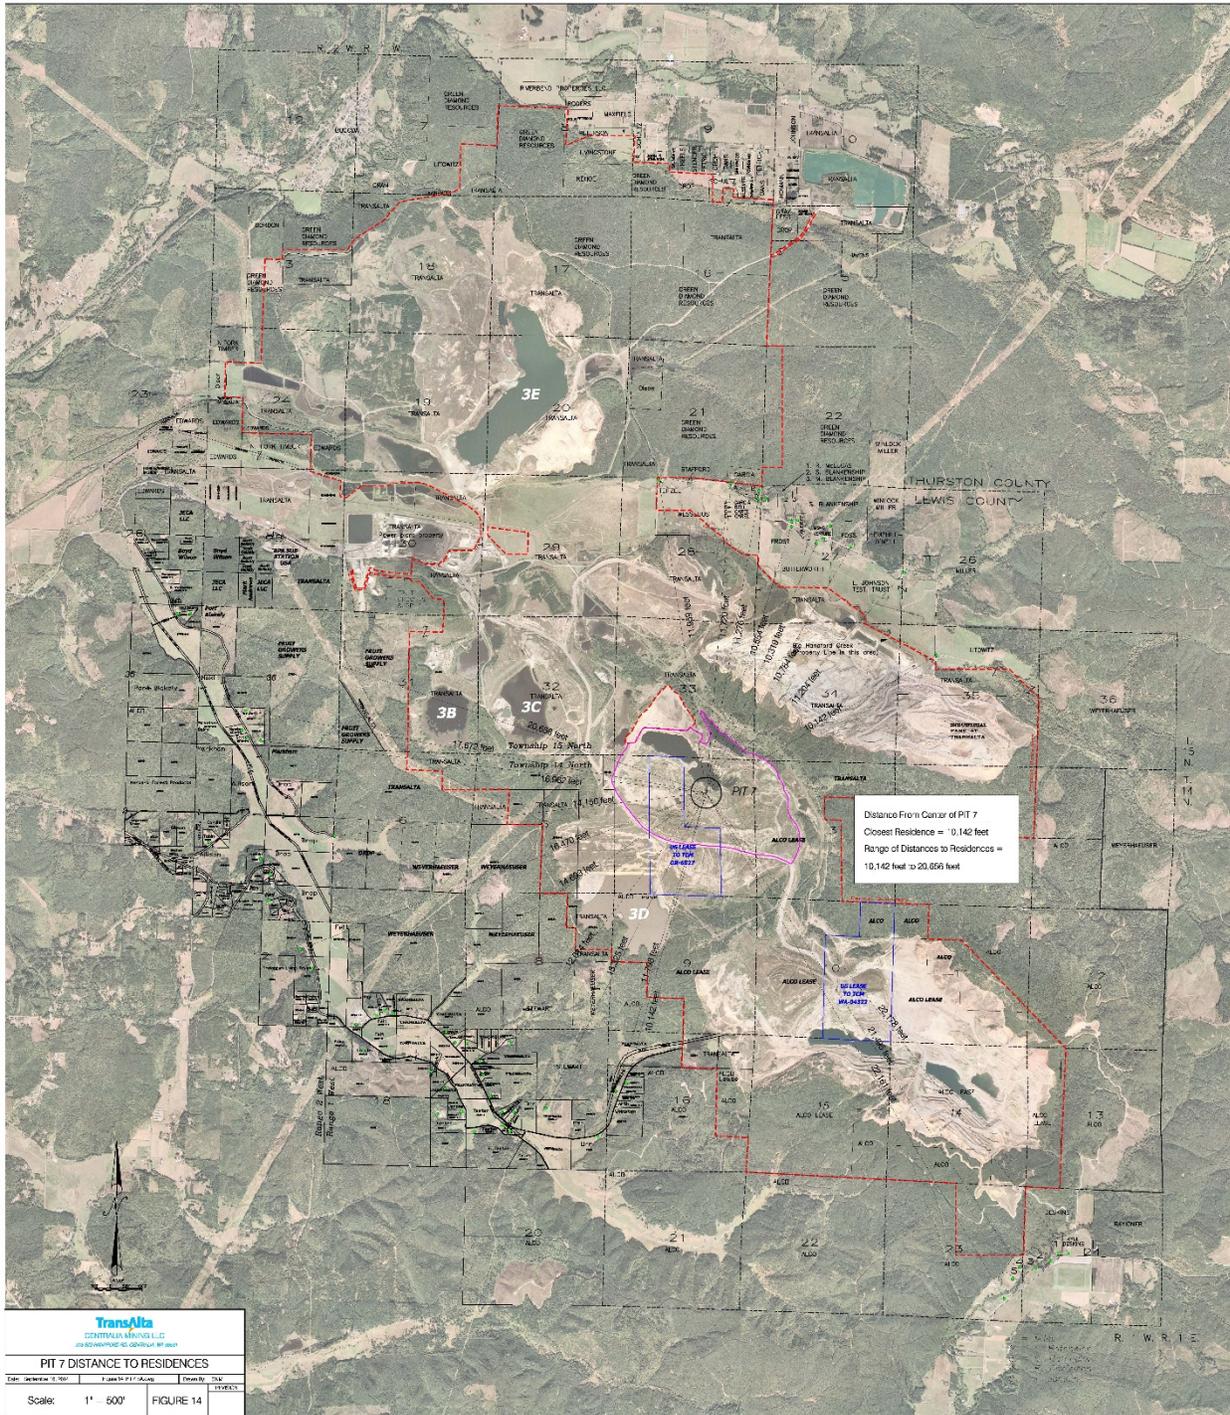


Figure 15a. North Field Drainage Basins In and Adjacent to the Mine Permit Area.

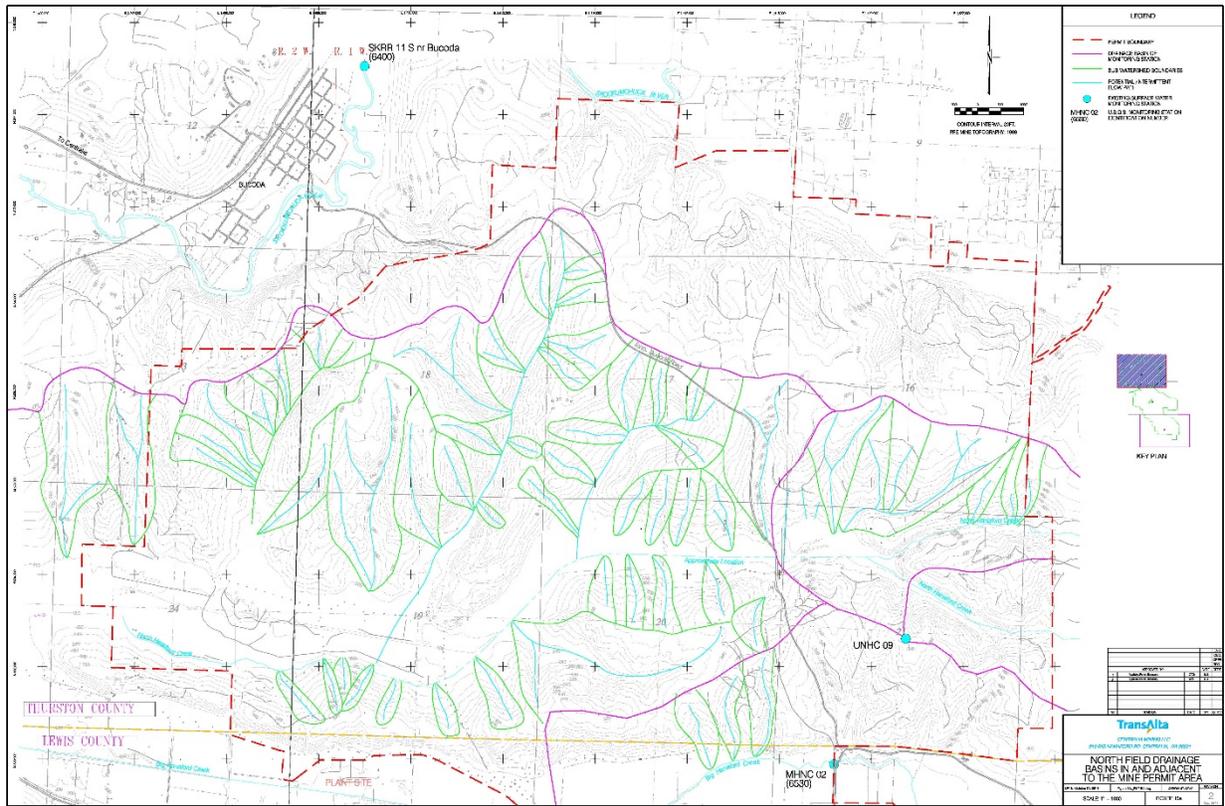


Figure 15b. Central Field Drainage Basins In and Adjacent to the Mine Permit Area.

